



PLAN

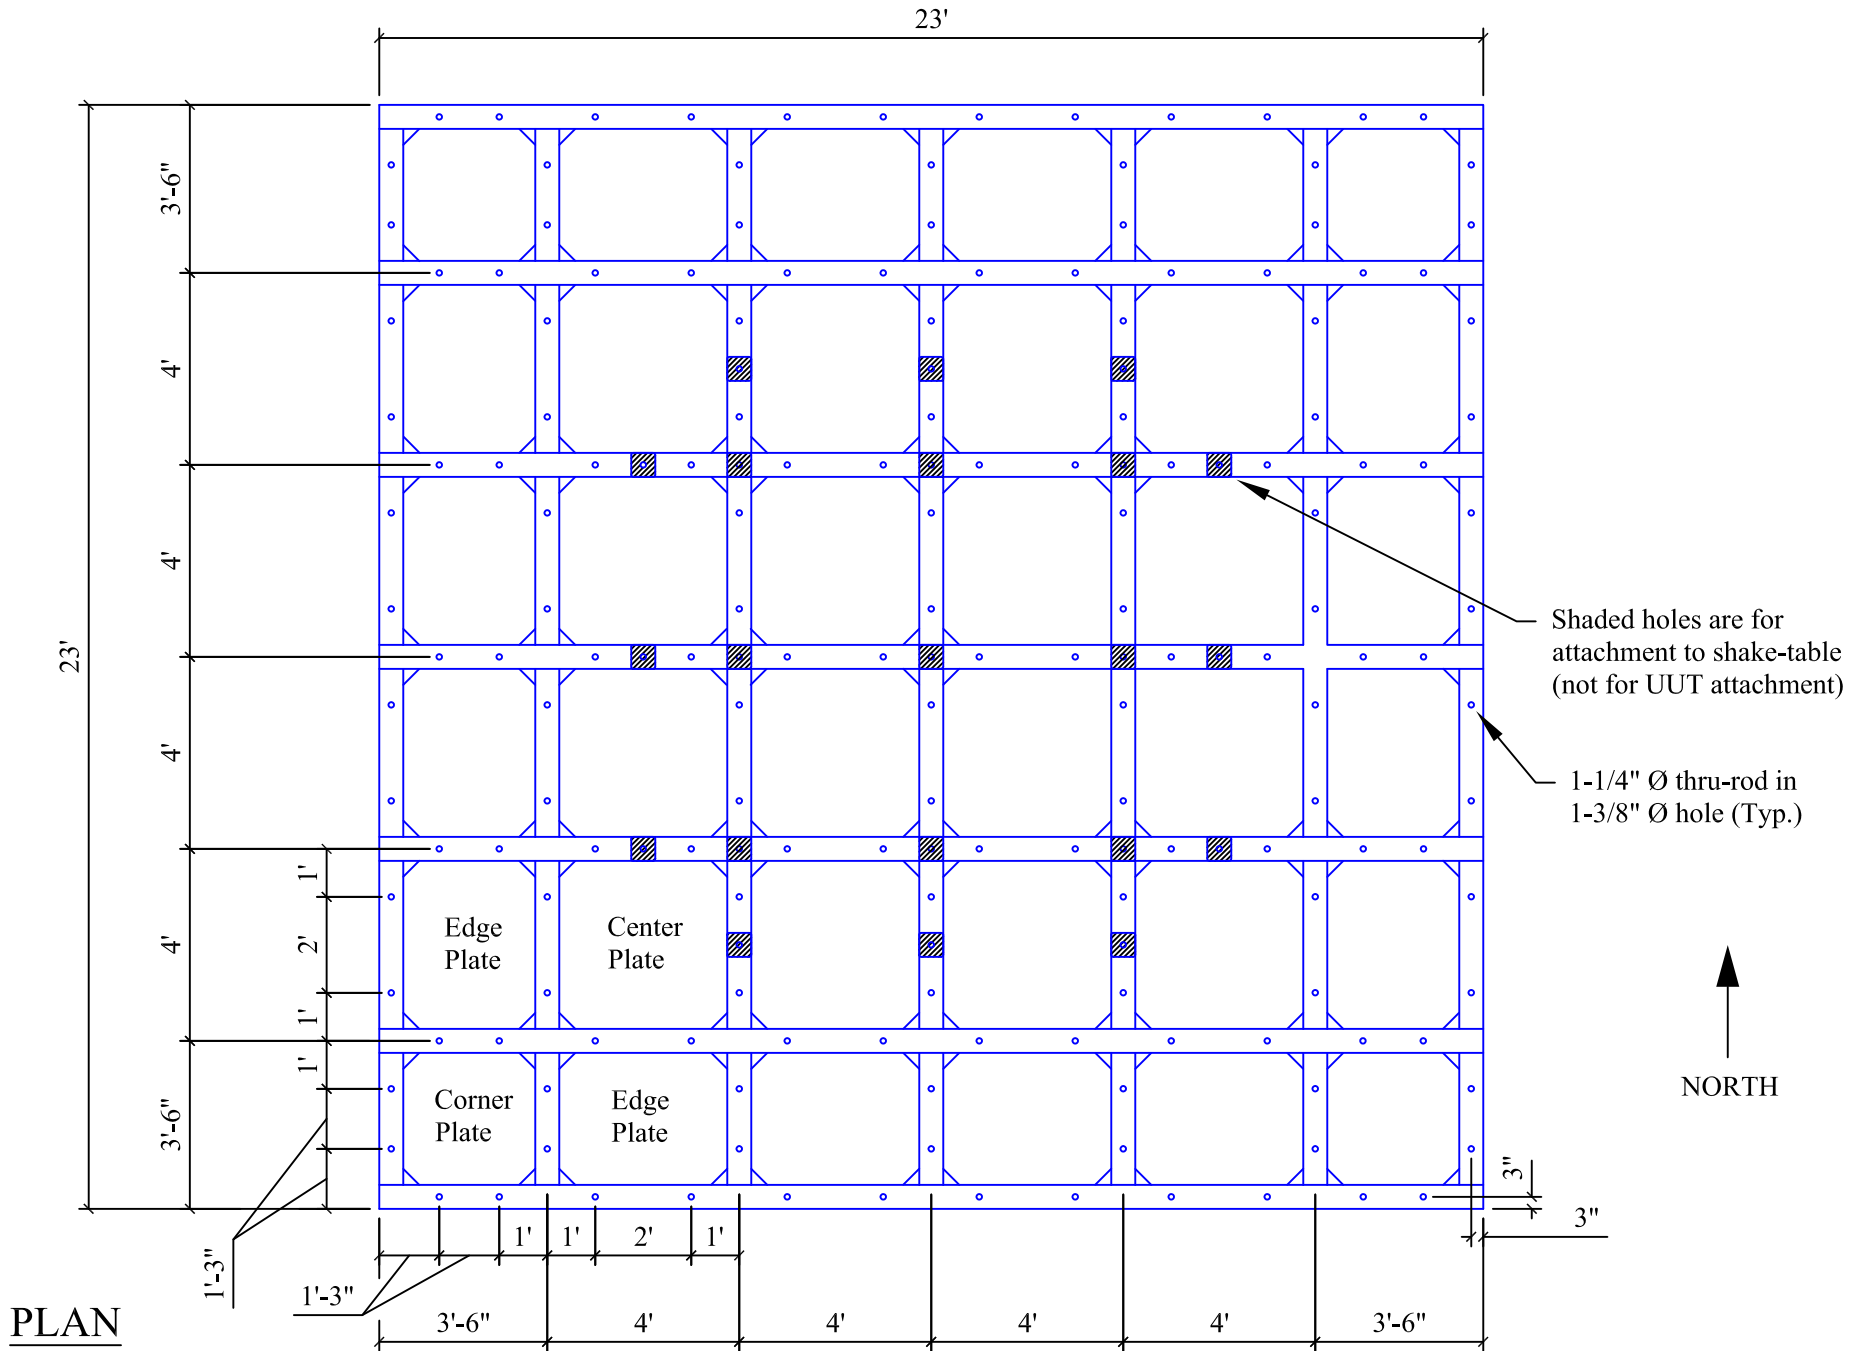



PLAN

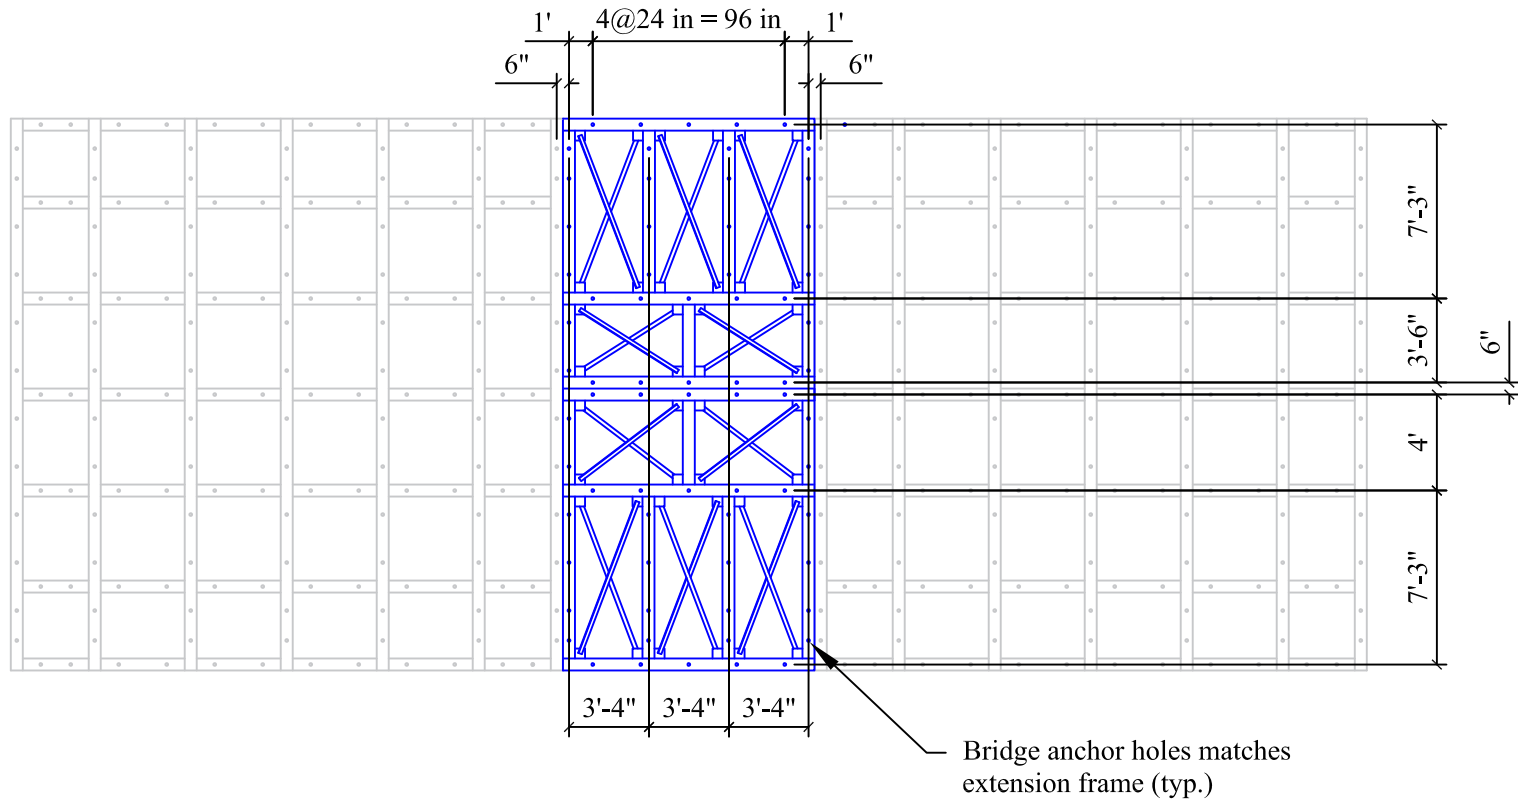